

2011 FAN COILS

- FC 3-1
- FC 3-2
- FC 3-3
- FC 3-4

OLD FAN COILS

- FC 3-A
- FC 3-B
- FC 3-C

1987 AHU'S

- AHU 3-1
- AHU 3-2
- AHU 3-3
- AHU 3-4
- AHU 3-5
- AHU 3-6

T THERMOSTAT

139 ROOM NUMBER

**UCSD WARREN COLLEGE**  
**LITERATURE BUILDING HVAC RENOVATION**  
 MECHANICAL ZONING PLAN - LEVEL 1

**RANDALL LAMB**  
 Engineers - Mechanical, Electrical, Communication, Lighting Design  
 SAN DIEGO - SAN FRANCISCO  
 4757 Palm Avenue (619) 713-5700  
 La Mesa, California 91942-9252 Fax (619) 713-5701

DATE:	11/07/2011	DRAWN BY:	MJF	SHEET NO.:
SCALE:	1/16" = 1'-0"	DESIGN BY:	MJF	
PROJECT NO.:	SD09035.01	CHECKED BY:	MJF	
SHEET REF.:	M2.1			

2011 FAN COILS

FC 3-5

FC 3-6

FC 3-7

FC 3-8

FC 3-9

OLD FAN COILS

FC 3-D

1987 AHU'S


AHU 3-7

AHU 3-8

AHU 3-9

T THERMOSTAT

139 ROOM NUMBER

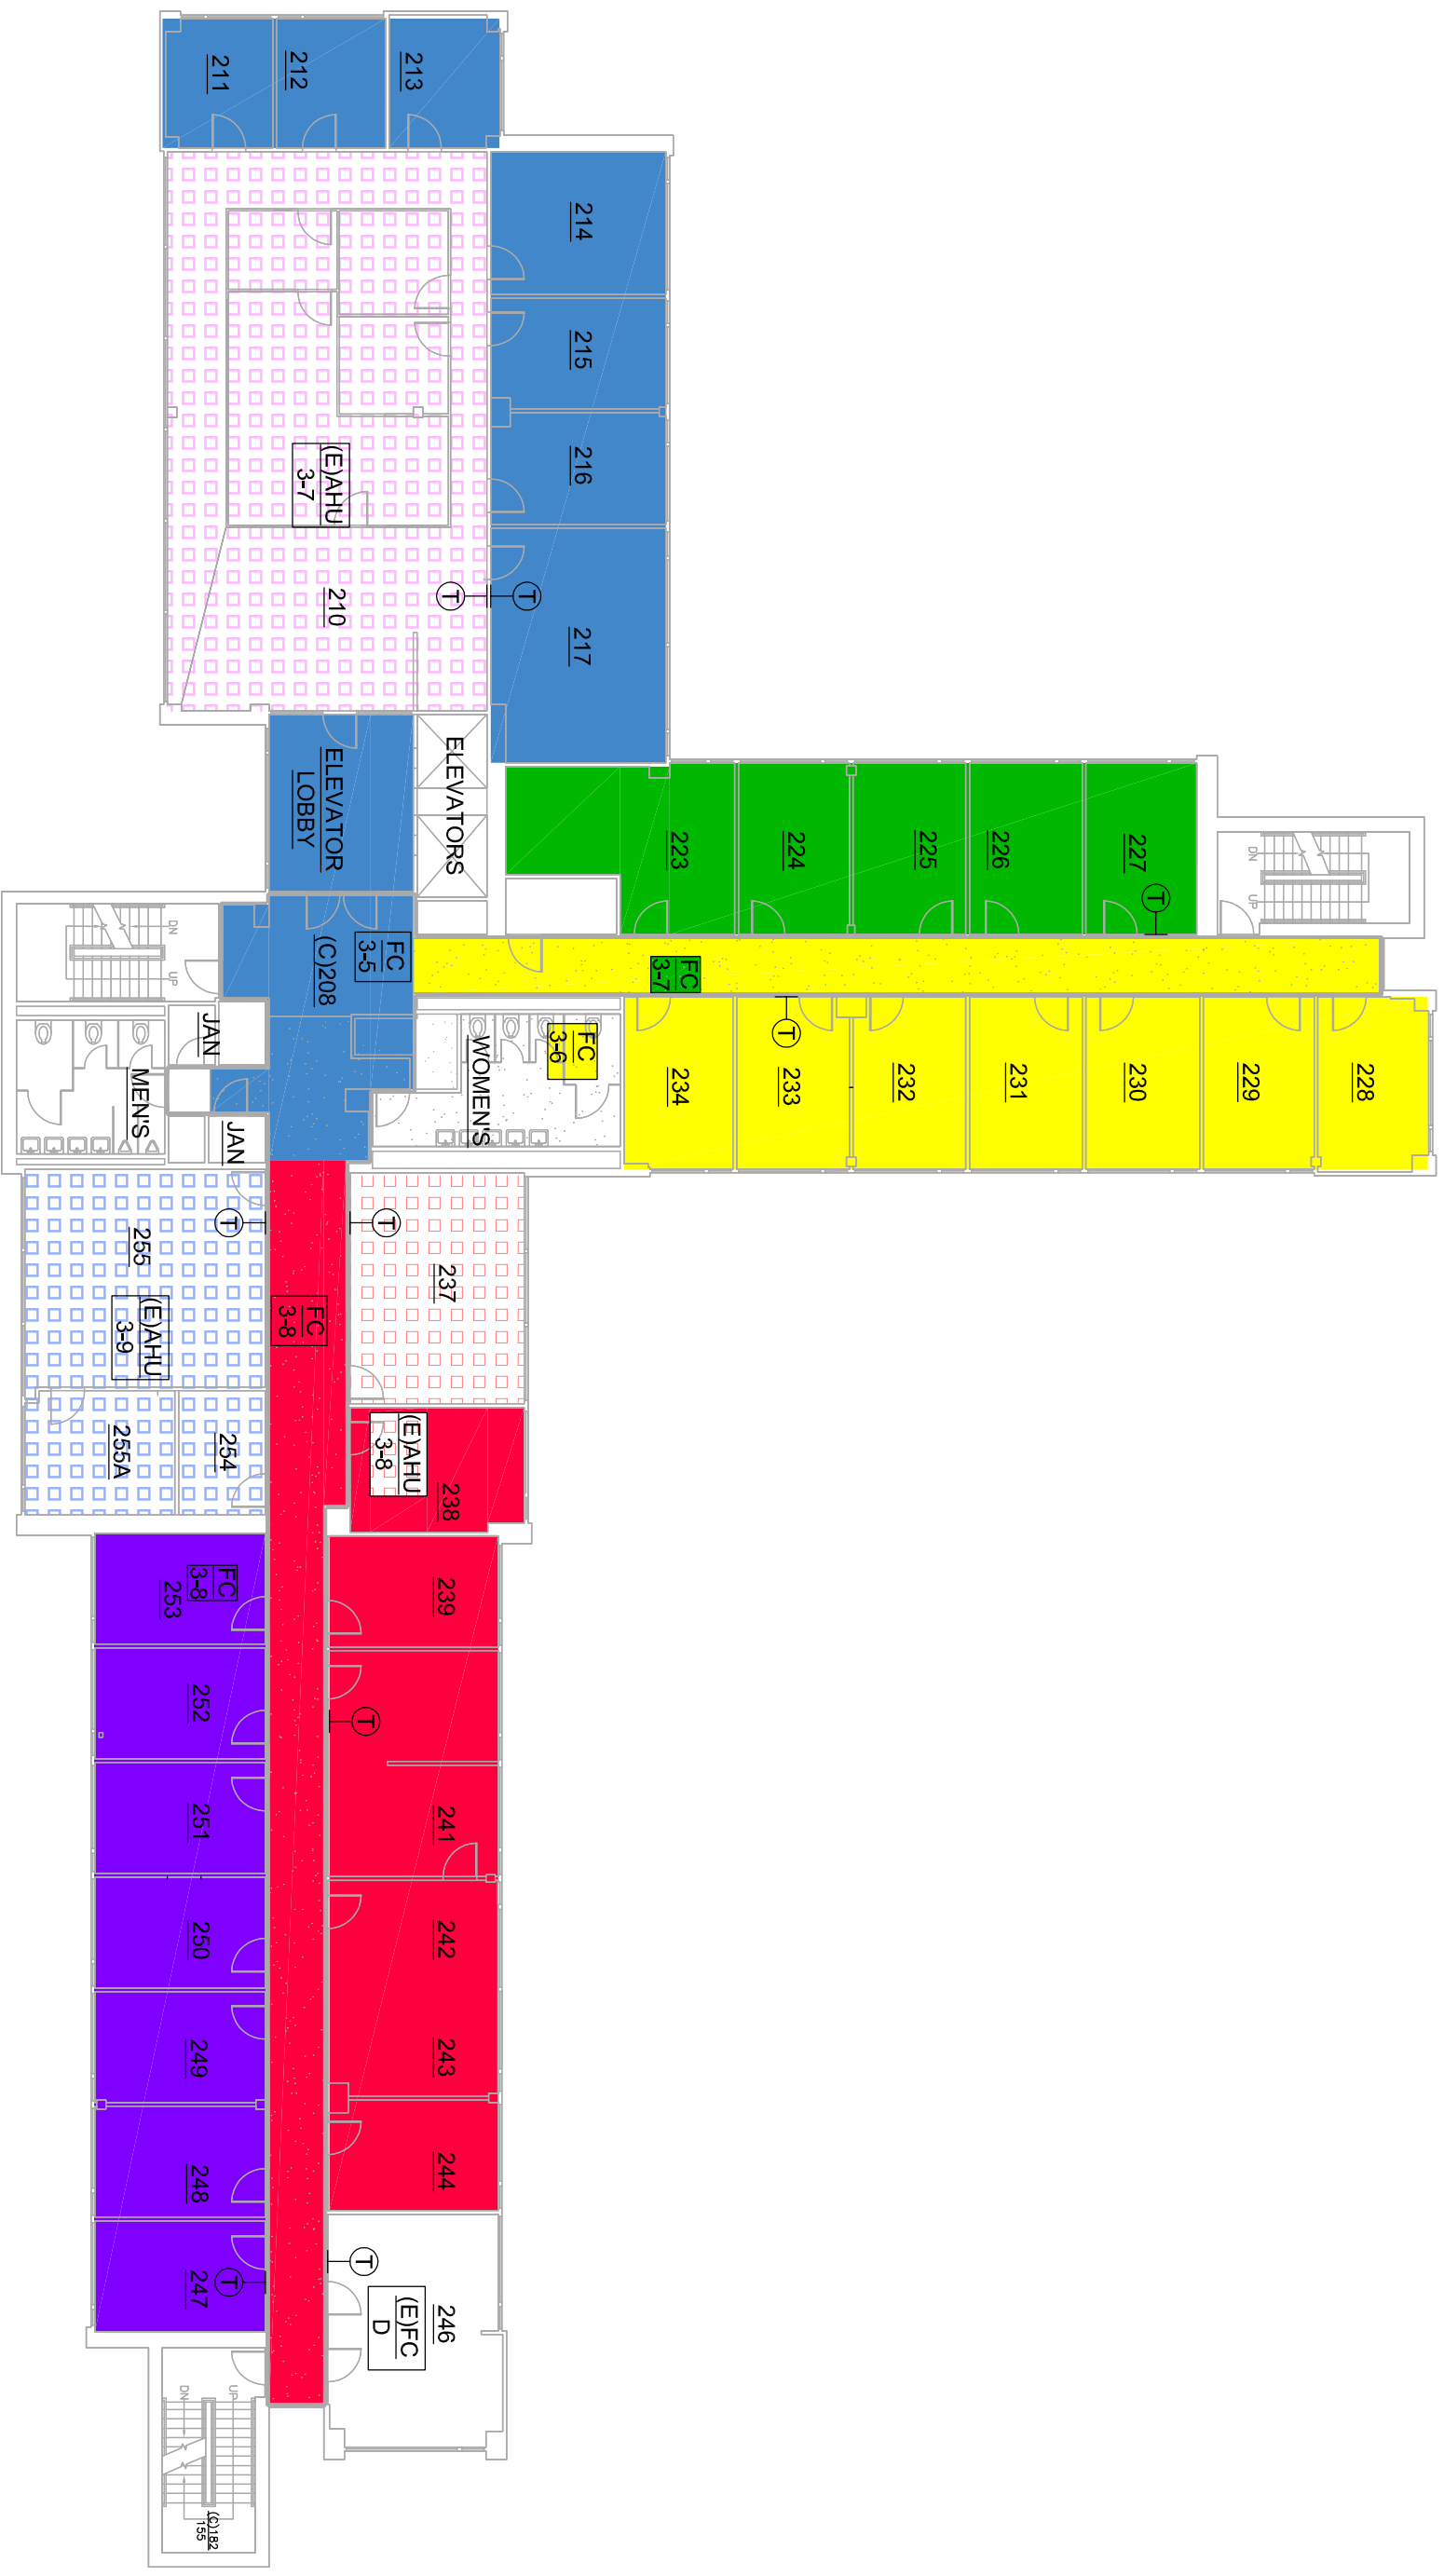

**RANDALL LAMB**  
 Engineers - Mechanical, Electrical, Communication, Lighting Design  
 SAN DIEGO - SAN FRANCISCO


4757 Palm Avenue  
 La Mesa, California 91942-9252

(619) 713-5700  
 Fax (619) 713-5701

**UCSD WARREN COLLEGE**  
**LITERATURE BUILDING HVAC RENOVATION**  
 MECHANICAL ZONING PLAN - LEVEL 2

DATE:	11/07/2011	DRAWN BY:	MJF	SHEET NO.:
SCALE:	1/16" = 1'-0"	DESIGN BY:	MJF	
PROJECT NO.:	SD09035.01	CHECKED BY:	MJF	
SHEET REF.:	M2.2			

File path: Z:\SD09035.01 UCSD - Warren College UI Building A\CMSEKETCHES\Zoning Plans\_M2.02.dwg 10/23/11 16:44:38 RL.mxd

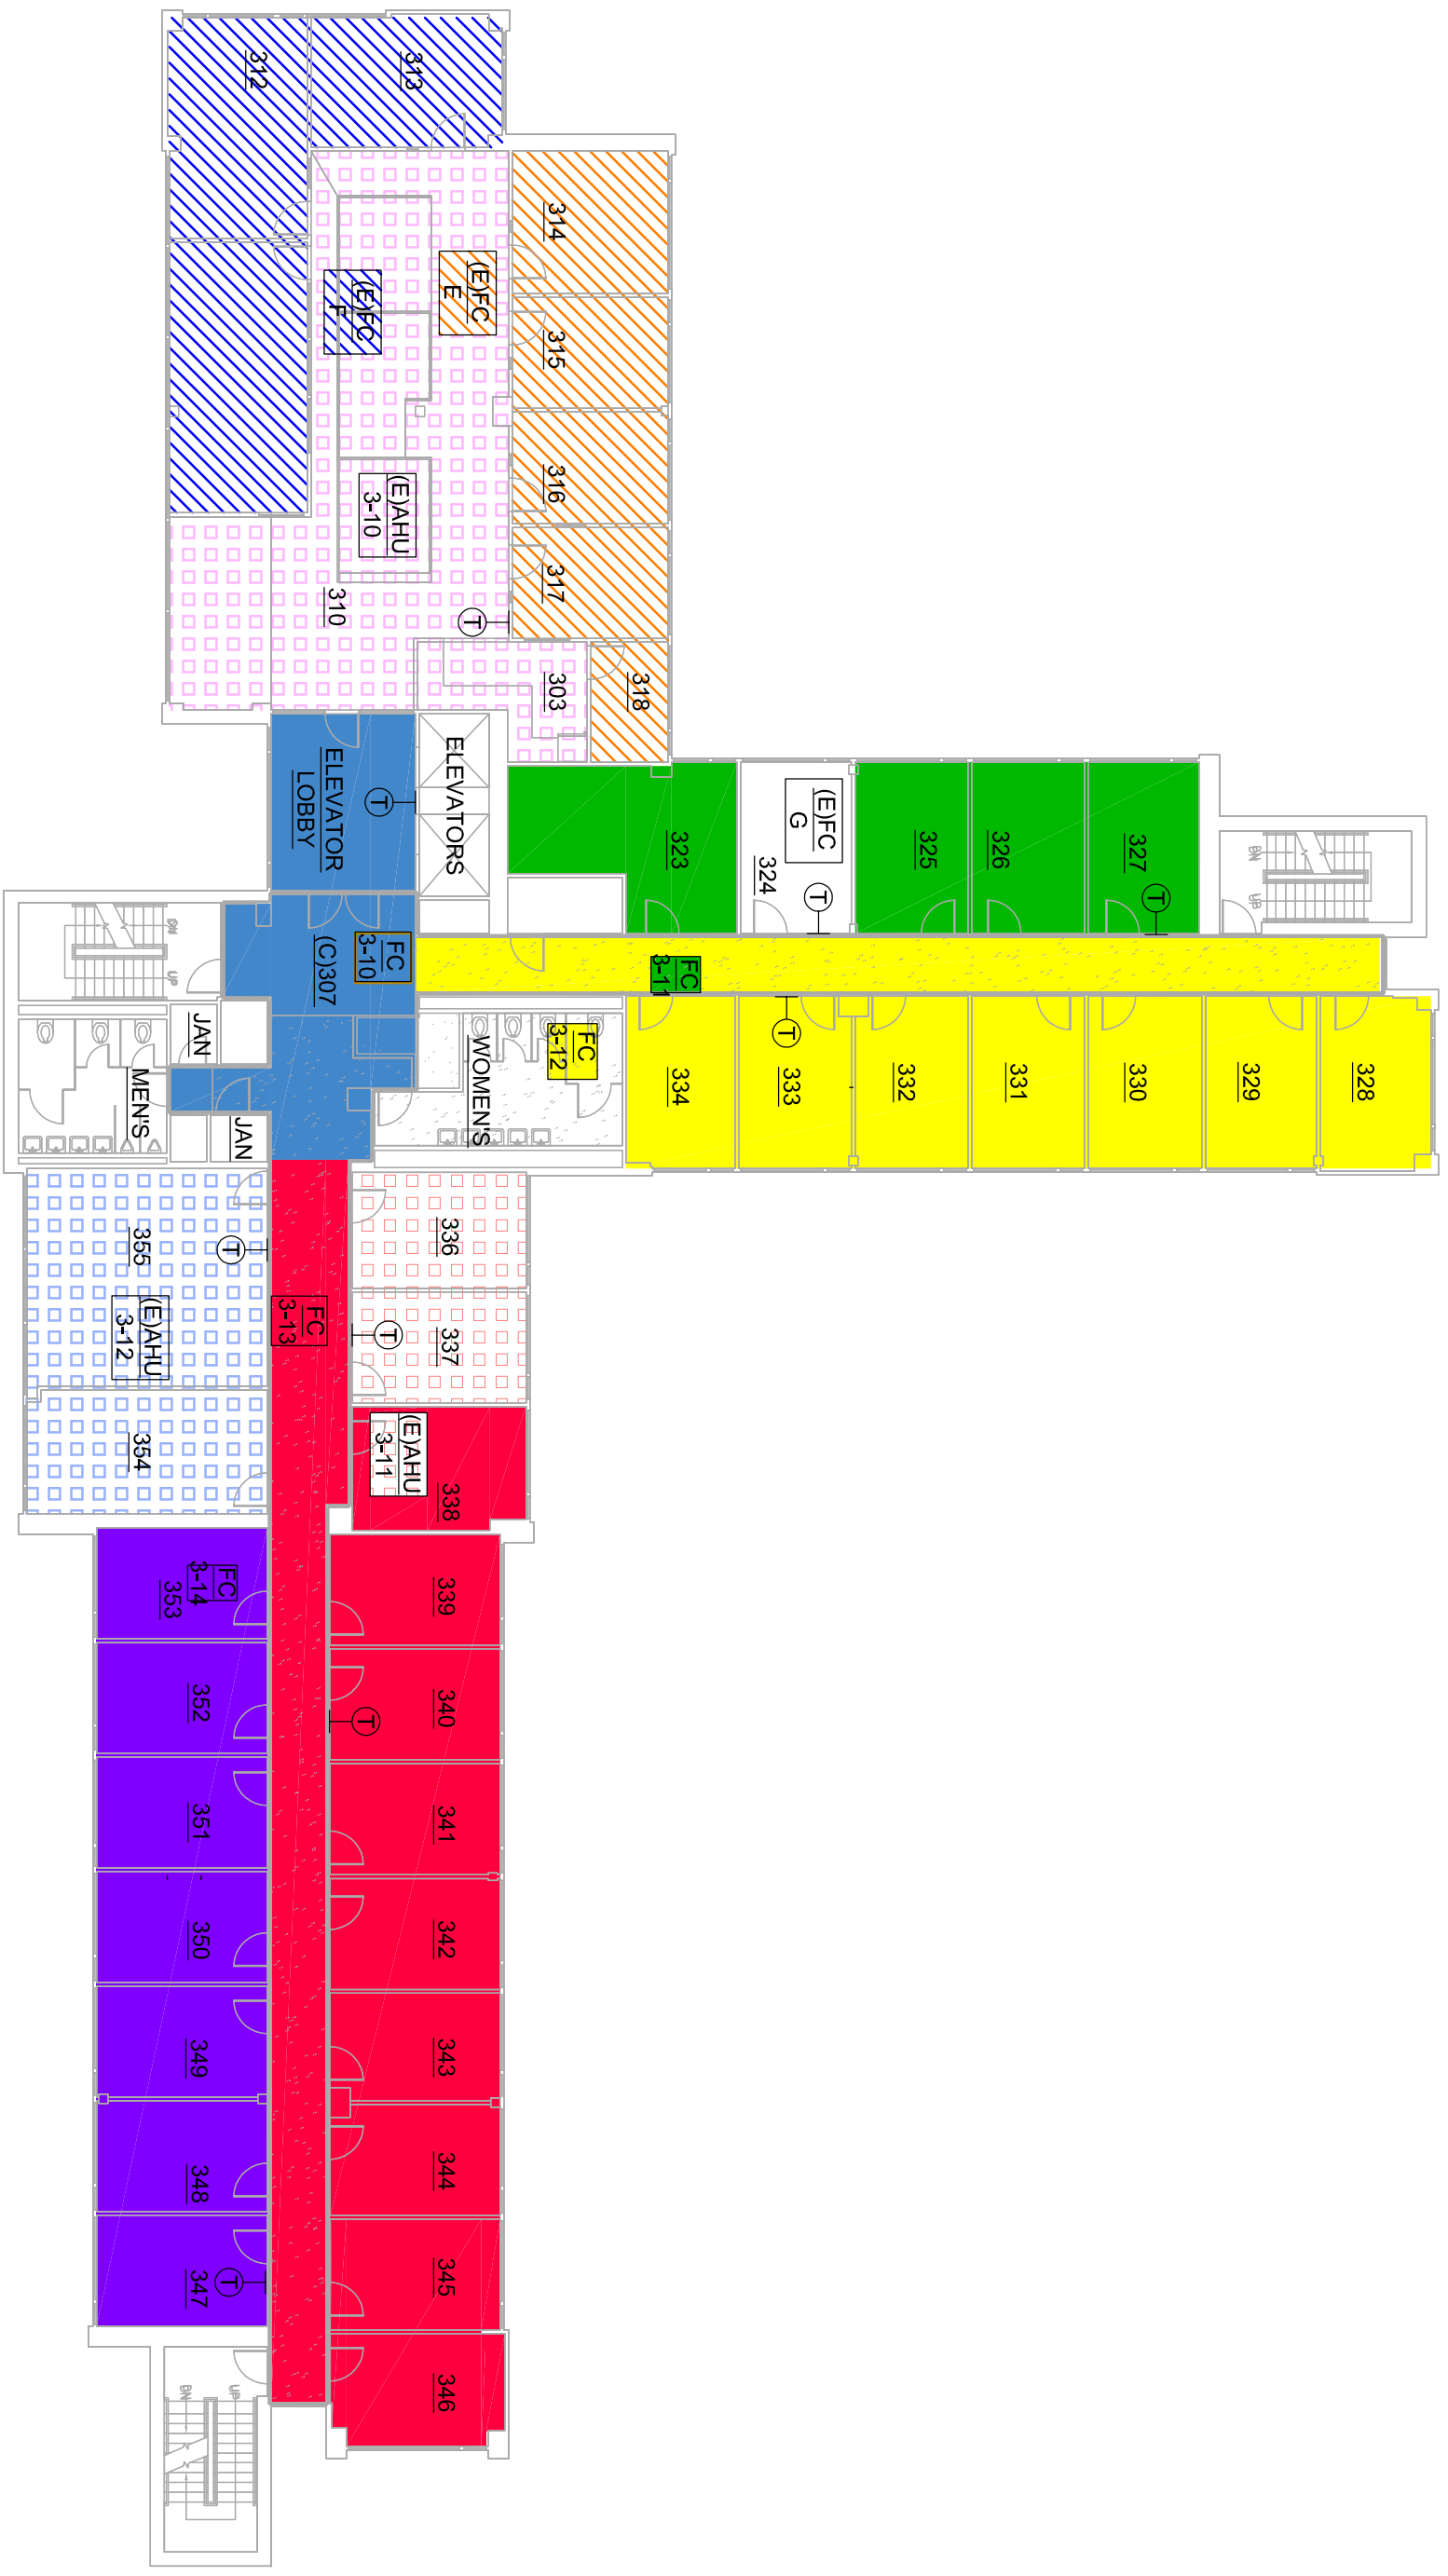

- 2011 FAN COILS
- FC 3-10
- FC 3-11
- FC 3-12
- FC 3-13
- FC 3-14
- OLD FAN COILS
- FC 3-E
- FC 3-F
- FC 3-G
- 1987 AHU'S
- AHU 3-10
- AHU 3-11
- AHU 3-12
- THERMOSTAT
- 139 ROOM NUMBER

**RANDALL LAMB**  
 Engineers - Mechanical, Electrical, Communication, Lighting Design  
 SAN DIEGO - SAN FRANCISCO

4757 Palm Avenue  
 La Mesa, California 91942-9252  
 (619) 713-5700 Fax (619) 713-5701

**UCSD WARREN COLLEGE**  
**LITERATURE BUILDING HVAC RENOVATION**  
 MECHANICAL ZONING PLAN - LEVEL 3

DATE:	11/07/2011	DRAWN BY:	MJF	SHEET NO.:
SCALE:	1/16" = 1'-0"	DESIGN BY:	MJF	
PROJECT NO.:	SD09035.01	CHECKED BY:	MJF	
SHEET REF.:	M2.3			

2011 FAN COILS

- FC 3-15
- FC 3-16
- FC 3-17
- FC 3-18
- FC 3-19

OLD FAN COILS


- FC 3-H
- FC 3-I

1987 AHU'S

- AHU 3-13
- AHU 3-14
- AHU 3-15

THERMOSTAT

ROOM NUMBER

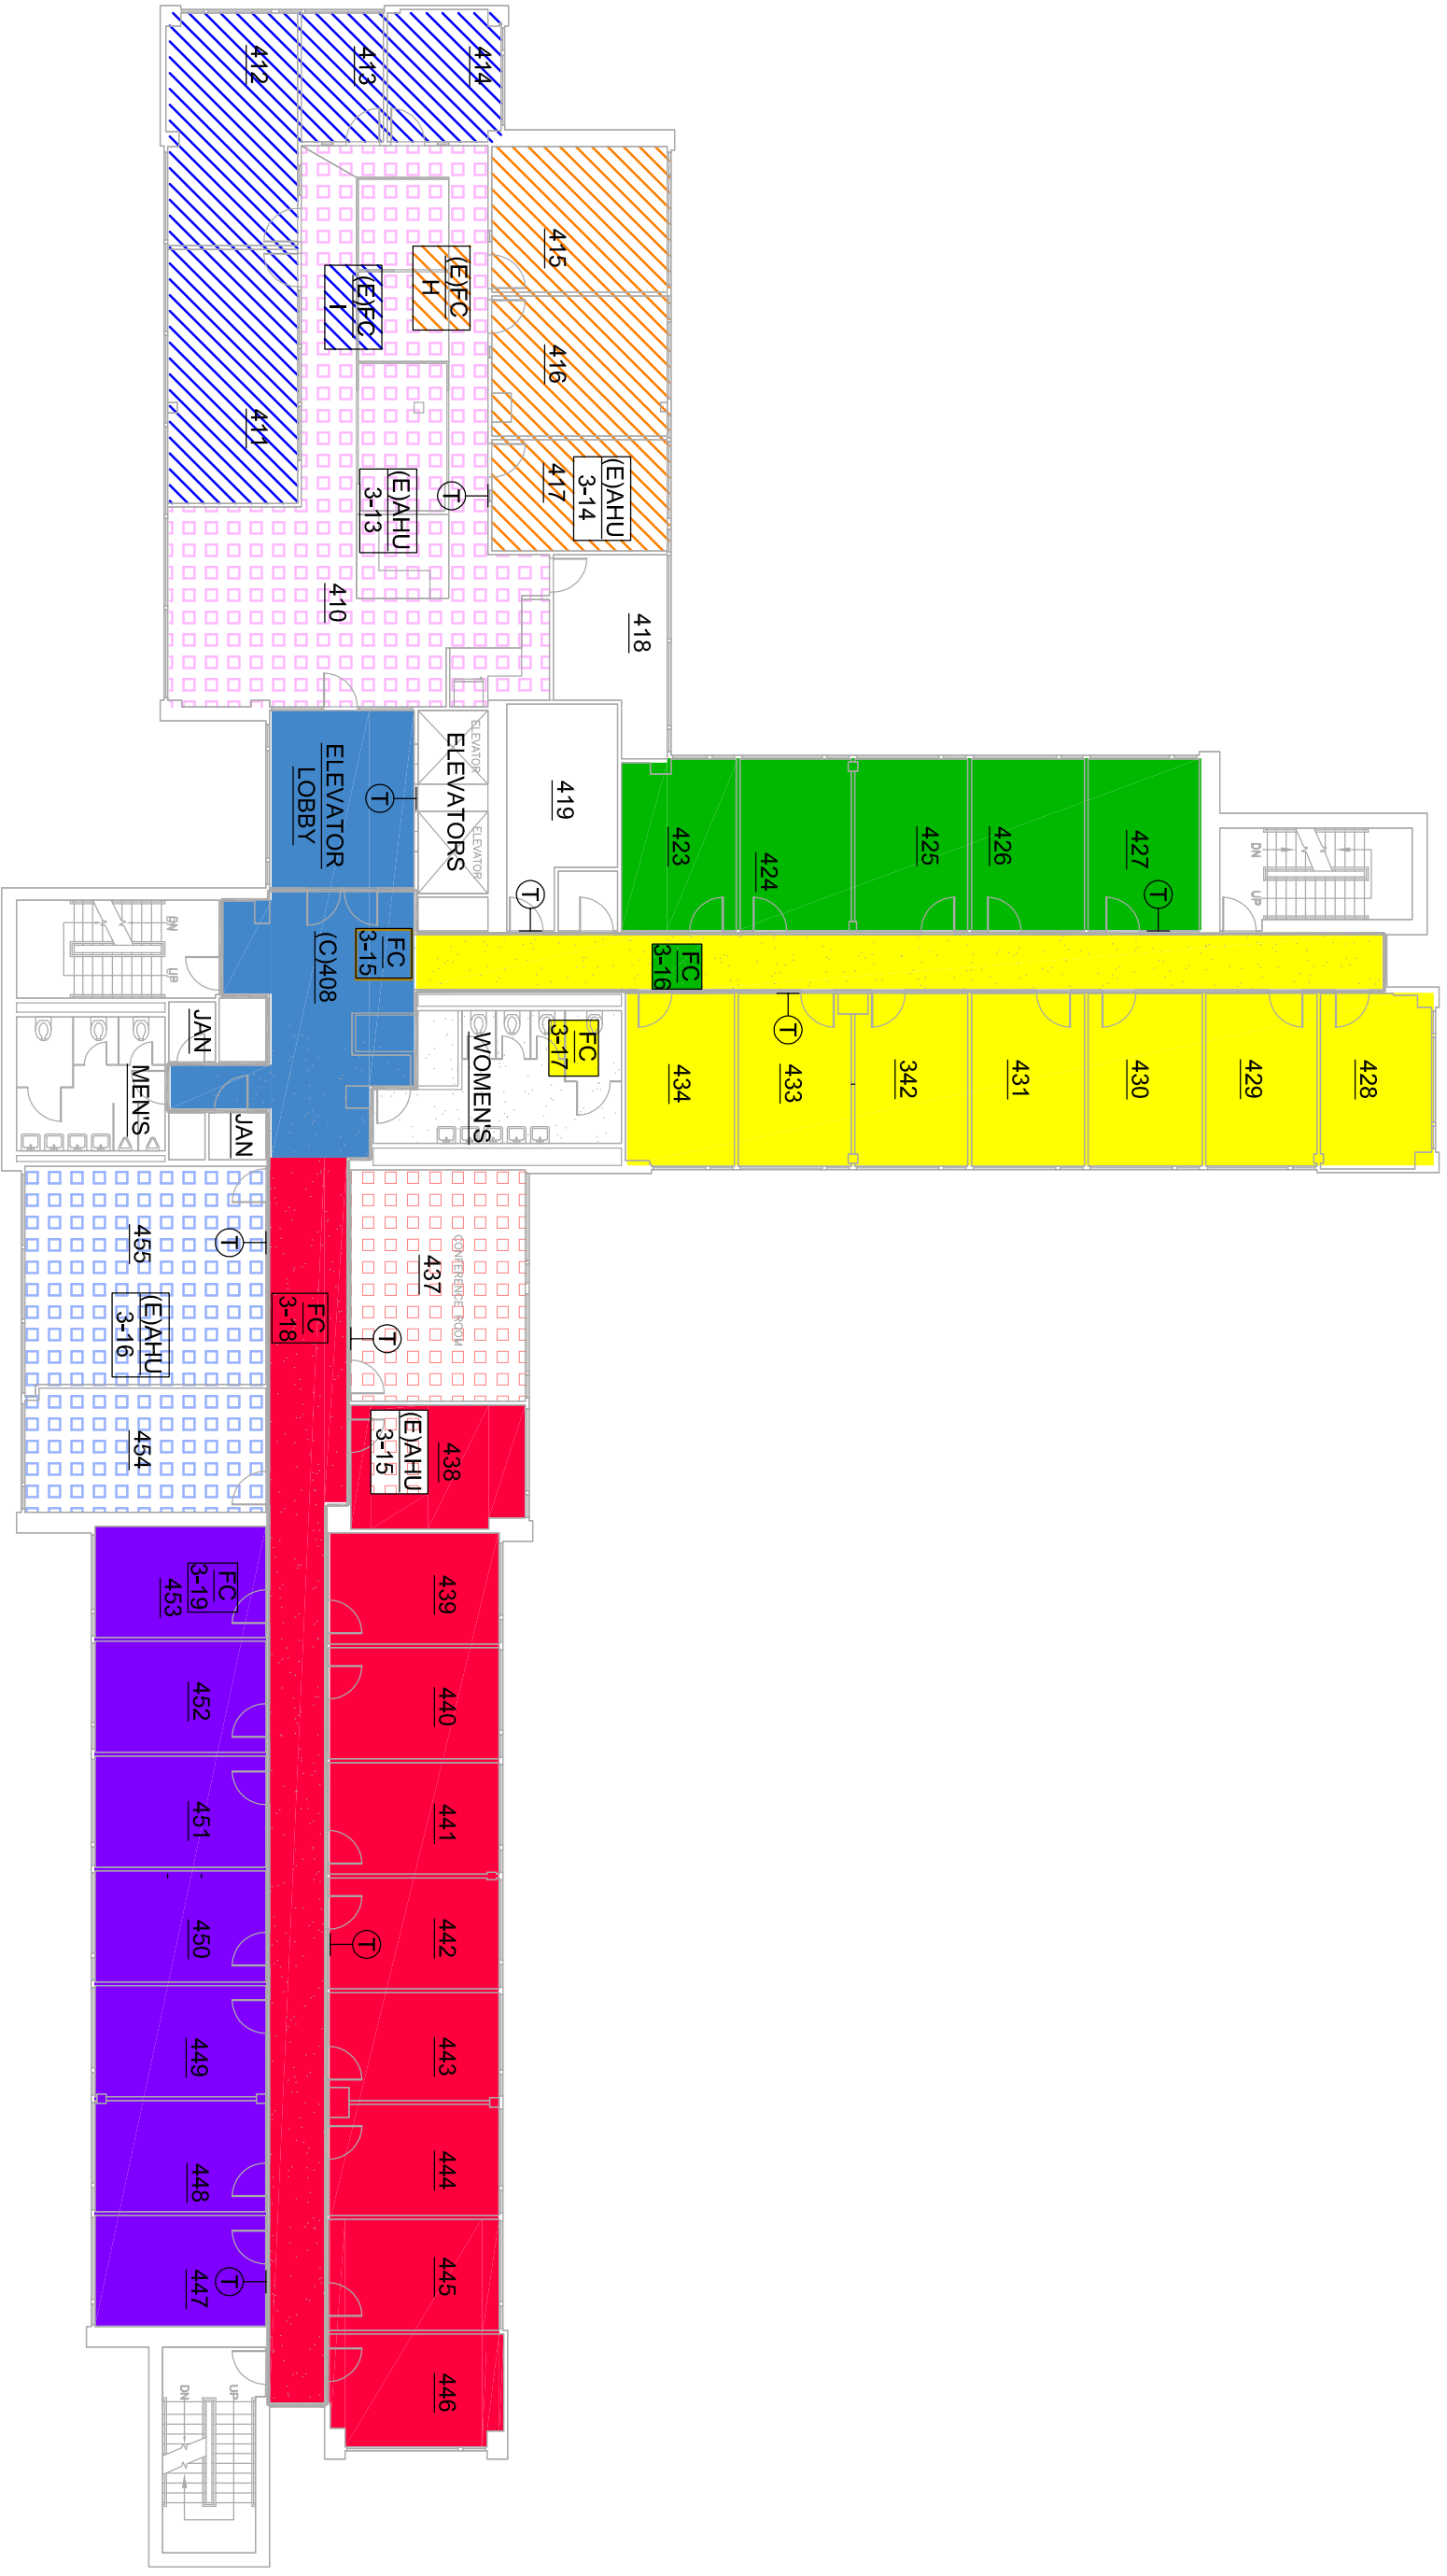

**UCSD WARREN COLLEGE**  
**LITERATURE BUILDING HVAC RENOVATION**  
 MECHANICAL ZONING PLAN - LEVEL 4

DATE:	11/07/2011	DRAWN BY:	MJF	SHEET NO.:
SCALE:	1/16" = 1'-0"	DESIGN BY:	MJF	
PROJECT NO.:	SD09035.01	CHECKED BY:	MJF	
SHEET REF.:	M2.4			